

To accompany plans dated \_\_\_\_\_




DIST	COUNTY	ROUTE	KILOMETER POST TOTAL PROJECT	SHEET NO.	TOTAL SHEETS

December 30, 2004  
 PLANS APPROVAL DATE

The State of California or its officers or agents shall not be responsible for the accuracy or completeness of electronic copies of this plan sheet.

To get to the Caltrans web site, go to: <http://www.dot.ca.gov>

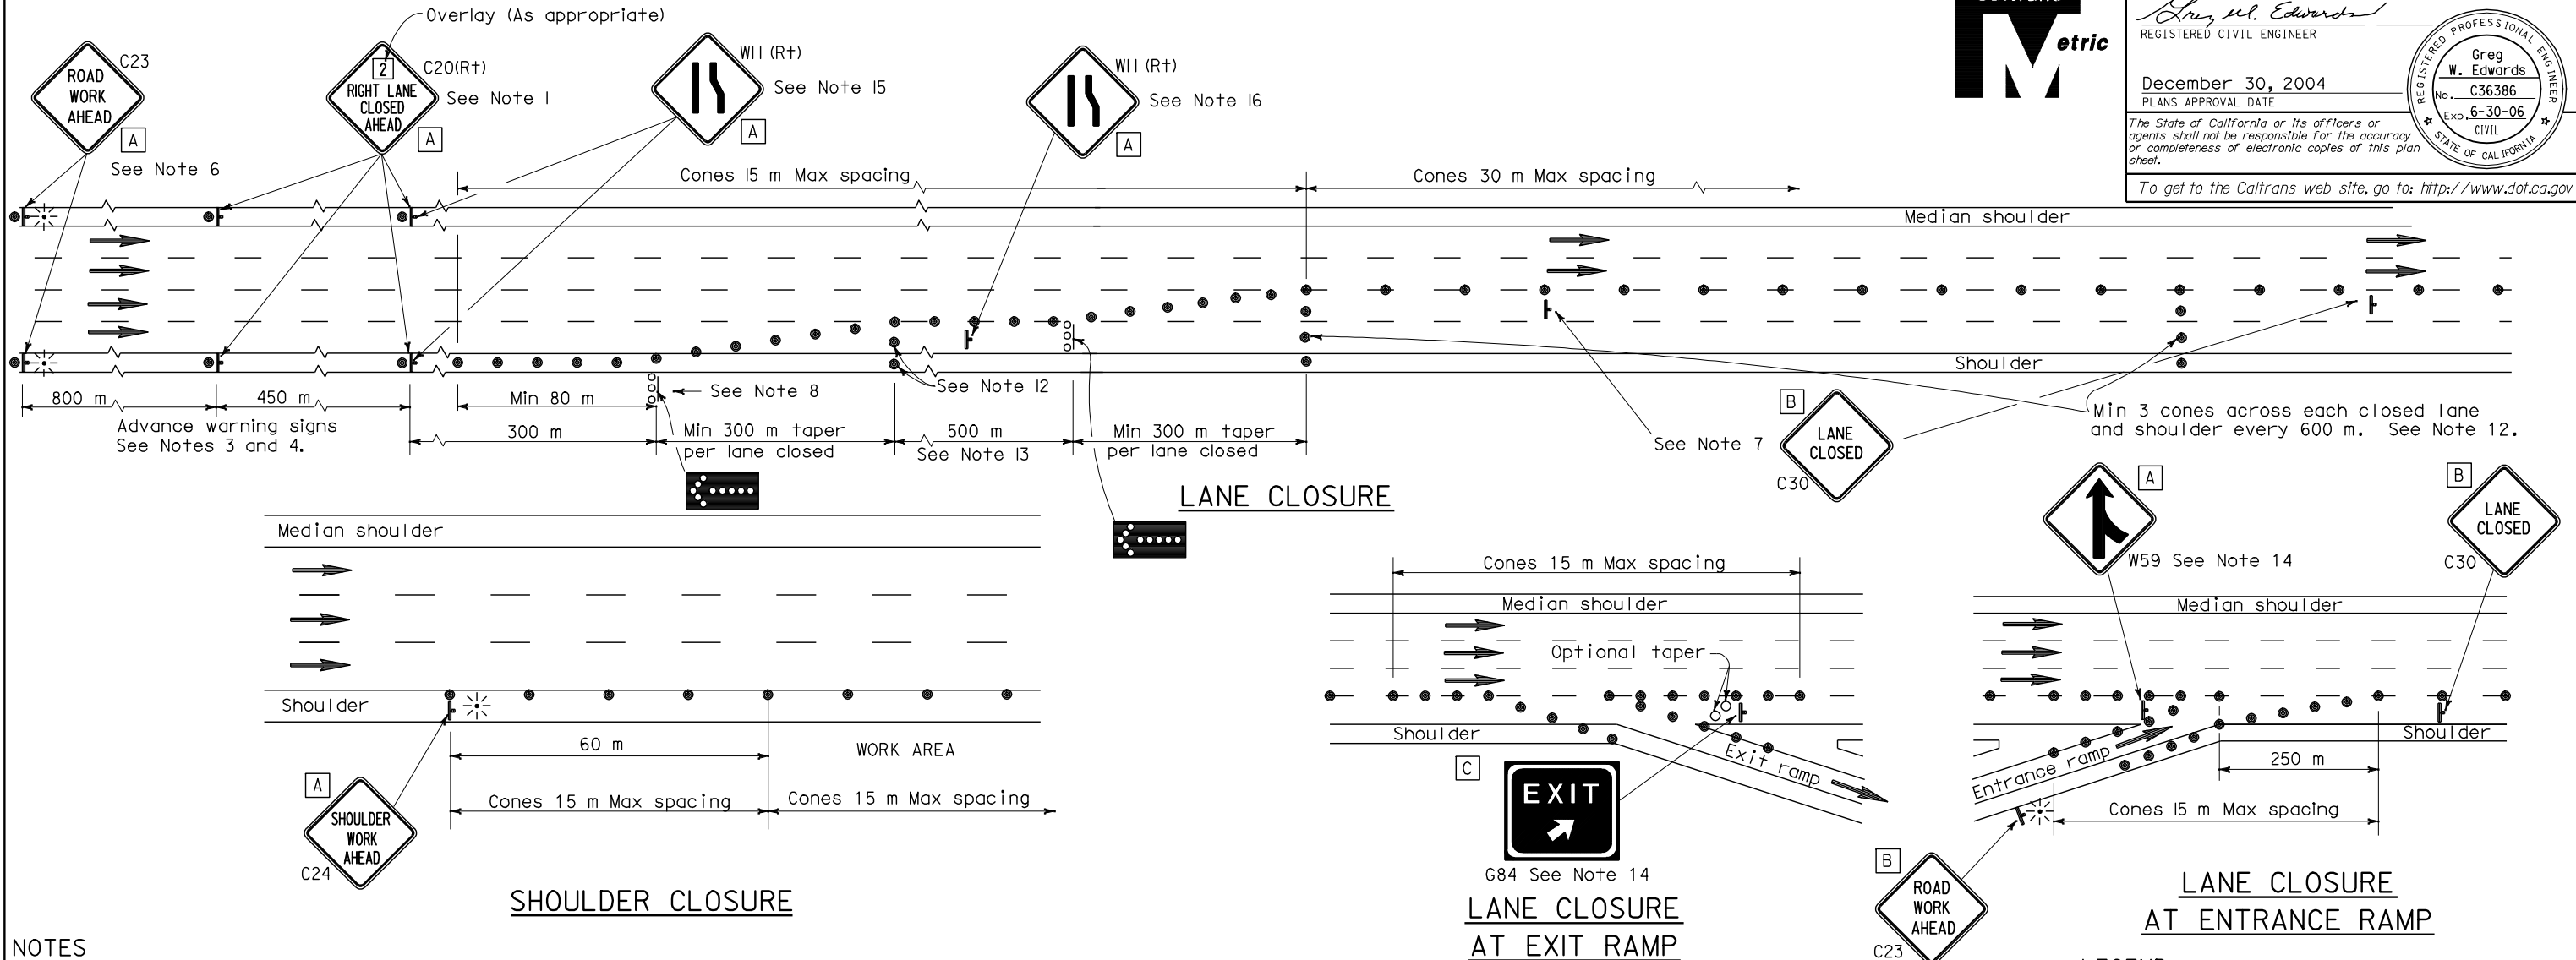

## NOTES

- Median lane closures shall conform to the details for outside lane closures except that C20 (Lt) signs shall be used.
- At least one person shall be assigned to provide full time maintenance of traffic control devices for lane closures.
- Duplicate sign installations are not required:
  - On opposite shoulder if at least one-half of the available lanes remain open to traffic.
  - In the median if the width of the median shoulder is less than 2.4 m and the outside lanes are to be closed.
- Each advance warning sign on each side of the roadway shall be equipped with at least two flags for daytime closure. Each flag shall be at least 400 mm x 400 mm in size and shall be orange or fluorescent red-orange in color. Flashing beacons shall be placed at the locations indicated for lane closure during hours of darkness.
- A C14 "END ROAD WORK" sign, as appropriate, shall be placed at the end of the lane closure unless the end of work area is obvious or ends within a larger project's limits.
- If the C23 sign would follow within 600 m of a stationary C23 or C11 "ROAD WORK NEXT \_\_\_\_\_ MILES", use a C20 sign for the first advance warning sign.
- Place a C30 sign every 600 m throughout length of lane closure.
- One flashing arrow sign for each lane closed. The first flashing arrow sign shall be Type I. All others may be either Type I or Type II.
- A minimum 450 m of sight distance shall be provided where possible for vehicles approaching the first flashing arrow sign. Lane closures shall not begin at top of crest vertical curve or on a horizontal curve.
- All cones used for lane closures during the hours of darkness shall be fitted with retroreflective bands (or sleeves) as specified in the specifications.
- Portable delineators, placed at one-half the spacing indicated for traffic cones may be used instead of cones for daytime closures only.
- Unless otherwise specified in the special provisions, a minimum of 3 cones shall be placed transversely across each closed lane and shoulder at each location where a taper across a traffic lane ends and every 600 m as shown on the "Lane Closure" detail. Two Type II barricades may be used instead of the 3 cones. The transverse alignment of the cones or barricades on the closed shoulder may be shifted from the transverse alignment to provide access to the work.
- Unless otherwise specified in the special provisions, the 500 m tangent shown along lane lines shall be used between the 300 m tapers required for each closed traffic lane.
- Unless otherwise specified in the special provisions, the G84 and W59 signs shall be used as shown.
- When specified in the special provisions, a W11 "LANE ENDS" symbol sign is to be used in place of the C20 "RIGHT LANE CLOSED AHEAD" sign.
- The W11 "LANE ENDS" symbol sign shown at this location is to be used where the W11 sign is used as advance warning as described in Note 15.

## SIGN PANEL SIZE (Min)

A	1219 mm x 1219 mm
B	762 mm x 762 mm
C	1372 mm x 1219 mm

## LEGEND

- Traffic Cone
- Traffic Cone (optional taper)
- † Portable Sign
- ⋯ Flashing Arrow Sign (FAS)
- ⋯ FAS SUPPORT OR TRAILER
- Direction of Travel
- ⋆ Portable Flashing Beacon

 STATE OF CALIFORNIA  
 DEPARTMENT OF TRANSPORTATION

# TRAFFIC CONTROL SYSTEM FOR LANE CLOSURE ON FREEWAYS AND EXPRESSWAYS

NO SCALE

 ALL DIMENSIONS ARE IN  
 MILLIMETERS UNLESS OTHERWISE SHOWN

 RSP T10 DATED DECEMBER 30, 2004 SUPERSEDES STANDARD PLAN T10  
 DATED JULY 1, 1999-PAGE 162 OF THE STANDARD PLANS BOOK DATED JULY 1999.

**REVISED STANDARD PLAN RSP T10**